




FOR LEASE  
COORDINATION  
ONLY  
11.05.2025

REVISIONS ▼

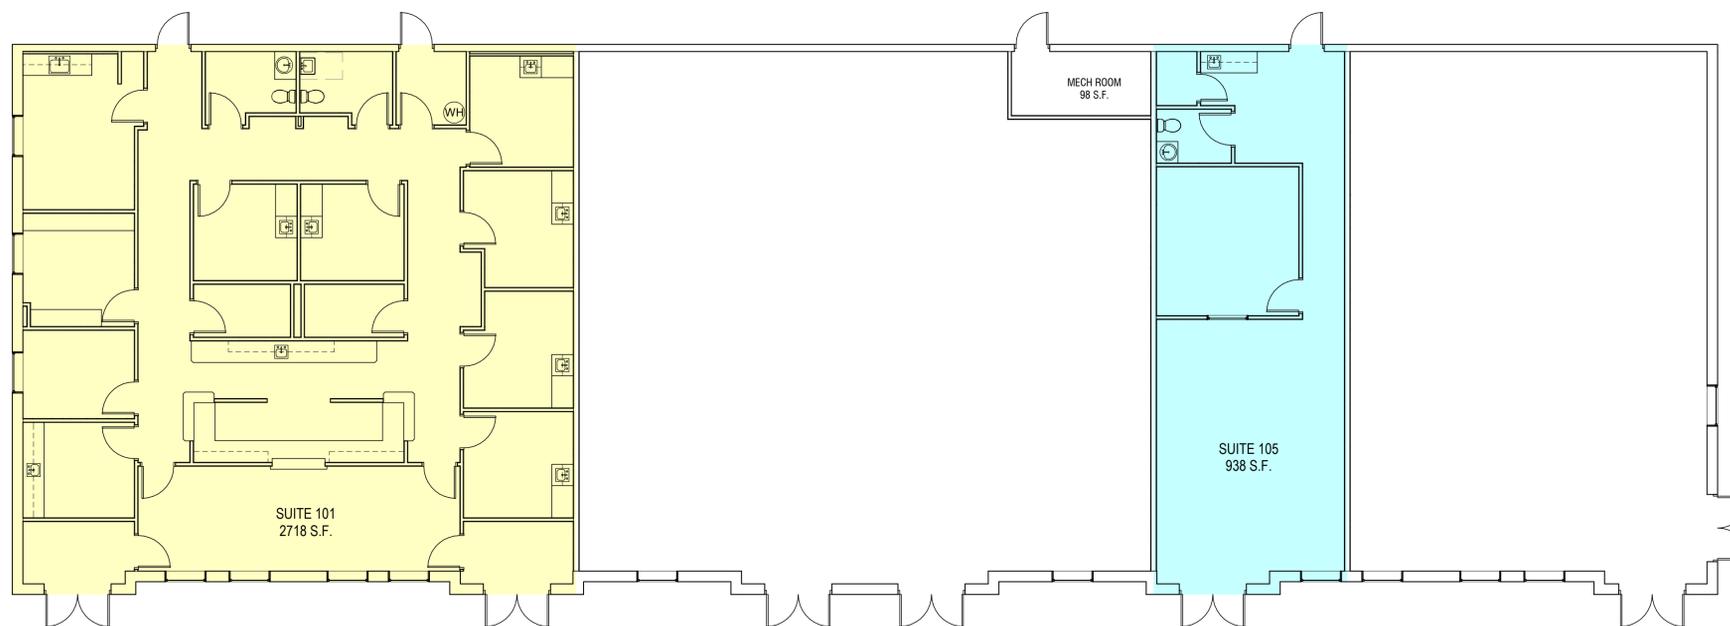

FLOOR PLAN

SCALE: 1/8" = 1'-0"

FOR LEASE COORDINATION ONLY

BURROUGHS PLACE 511

MORGANTOWN, WV

TENANT PLAN



OMNI  
ARCHITECTS

TP-1

Copyright © All rights reserved. Reproduction in whole or in part is prohibited. This drawing is an instrument of service, is the property of the Architect and may not be used in any way without written permission of this firm.  
Project No: 10.31.2025 Drawn by: rlg