




FOR LEASE
COORDINATION
ONLY
11.05.2025

REVISIONS ▼

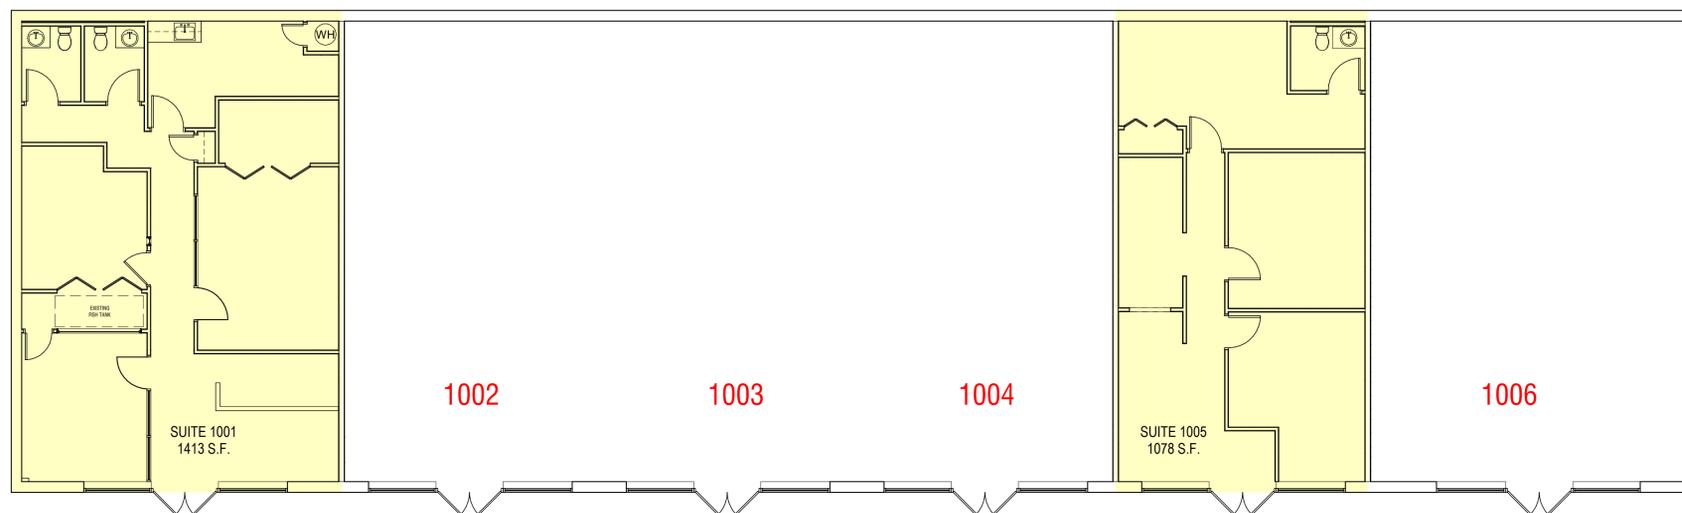

FLOOR PLAN

SCALE: 1/8" = 1'-0"

NORTHPOINTE PLAZA 1000

MORGANTOWN, WV

TENANT PLAN



OMNI
ARCHITECTS

TP-1

FOR LEASE COORDINATION ONLY

Copyright © All rights reserved. Reproduction in whole or in part is prohibited. This drawing is an instrument of service, is the property of the Architect and may not be used in any way without written permission of this firm.
Project No: 10.31.2025 Drawn by: rlg