



**MEZZANINE (3010)**  
SCALE: 3/32" = 1'-0"

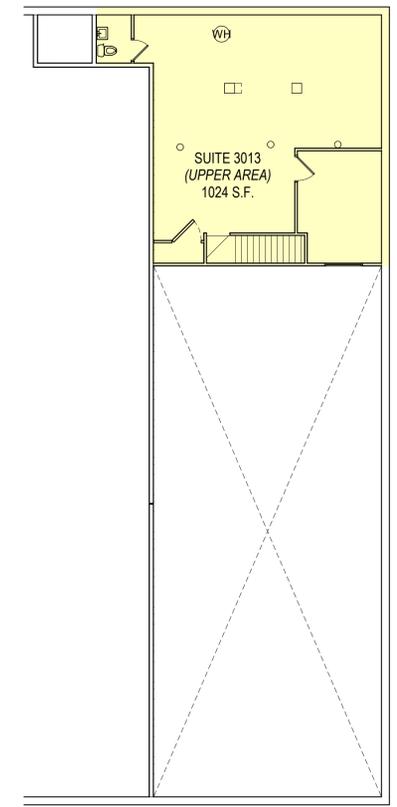

**MEZZANINE (3013)**  
SCALE: 3/32" = 1'-0"

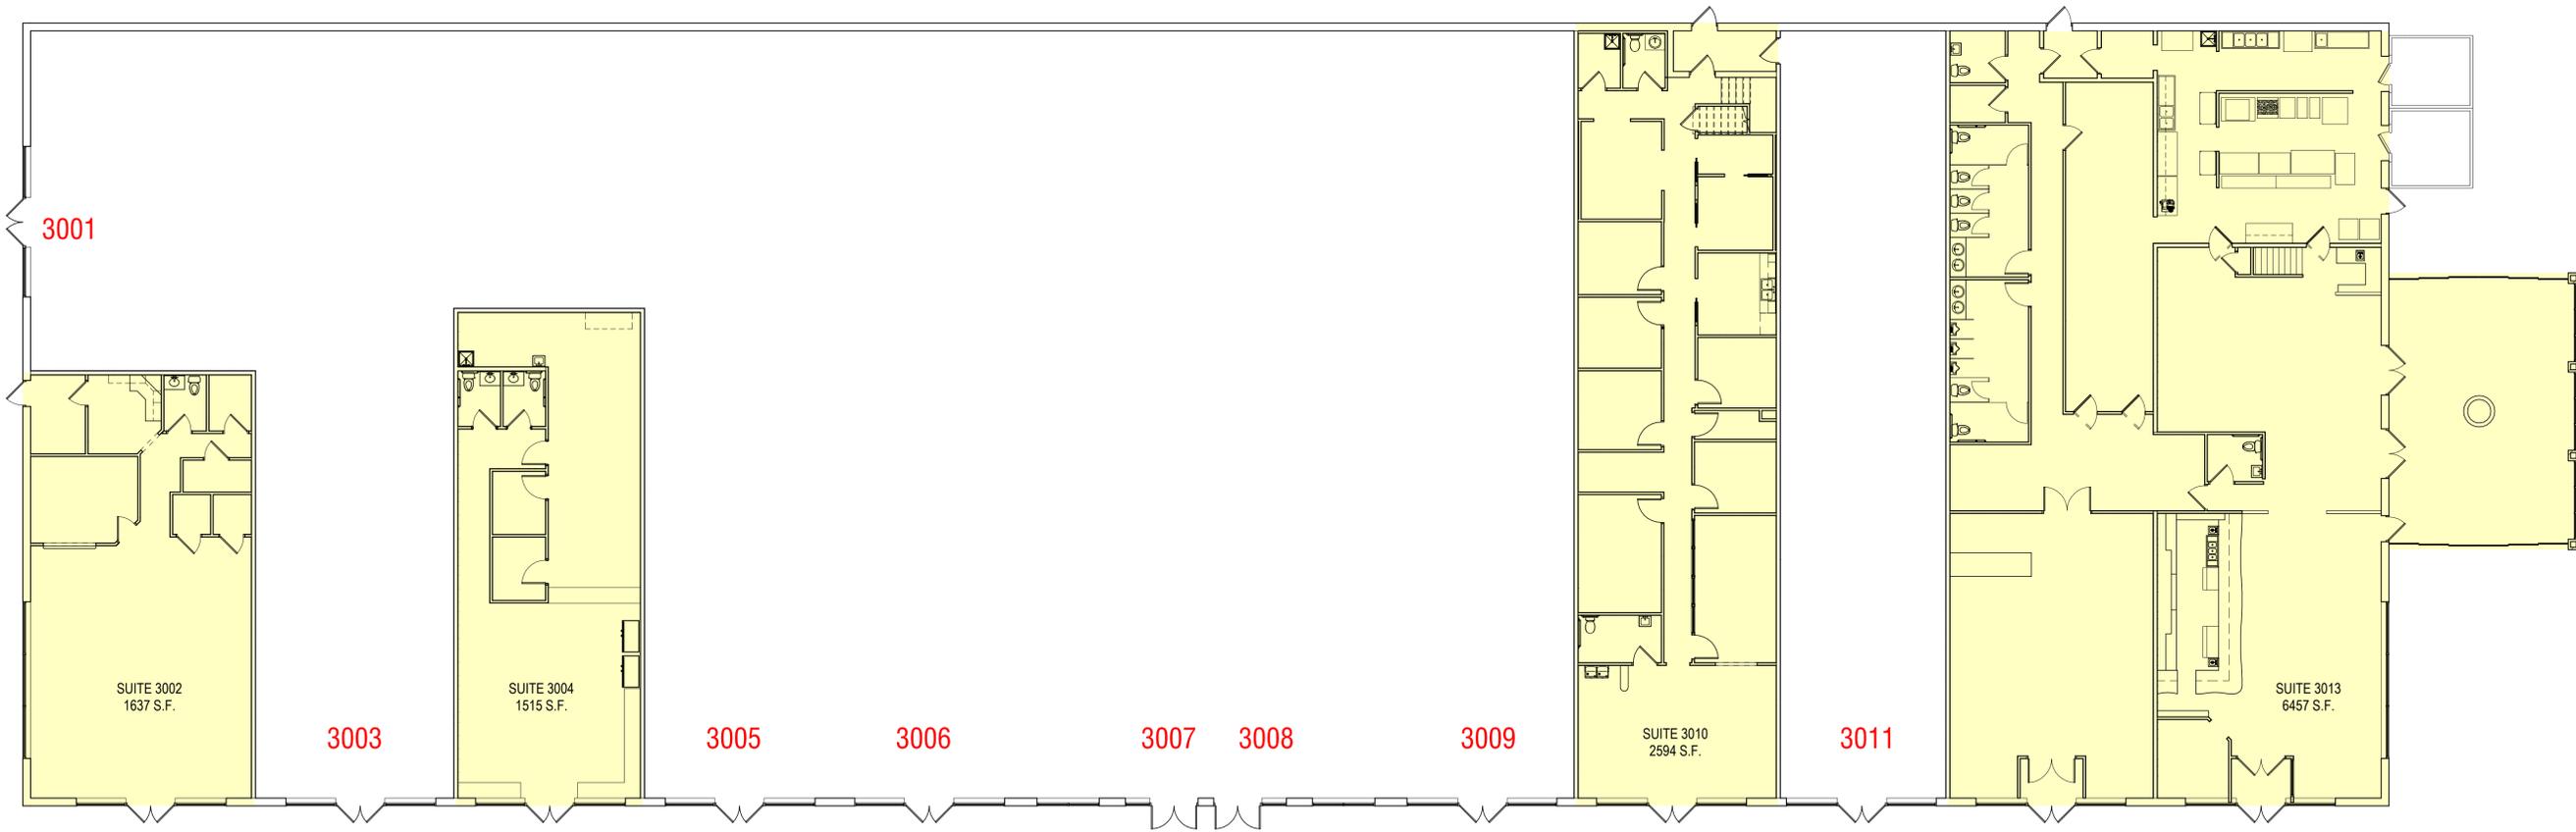

**FLOOR PLAN**  
SCALE: 3/32" = 1'-0"

FOR LEASE COORDINATION ONLY

**NORTHPOINTE PLAZA 3000**  
MORGANTOWN, WV

**TENANT PLAN**



**OMNI**  
ARCHITECTS

**TP-1**  
Project No: 10.31.2025 Drawn by: rlg