


MAIN ELEVATION

SCALE: 1/16" = 1'-0"

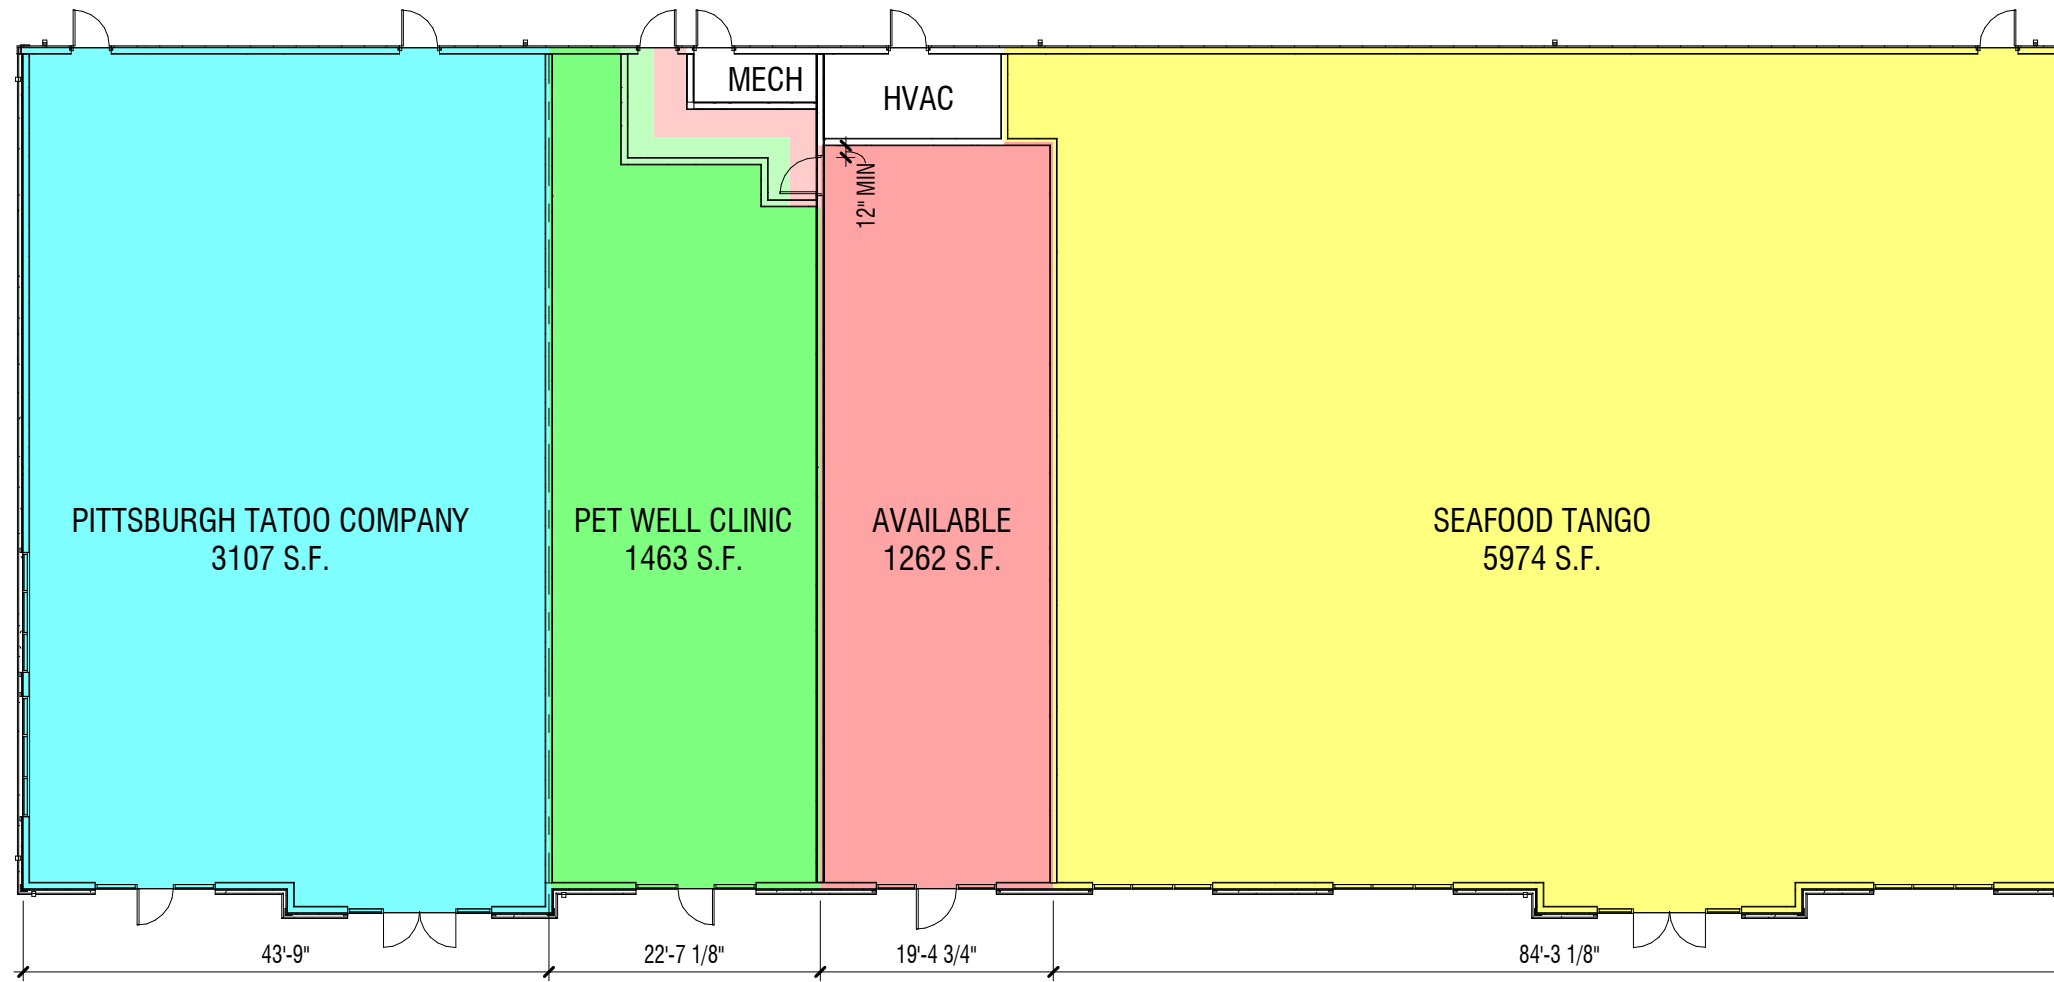

FLOOR PLAN

SCALE: 1/16" = 1'-0"

TP-1

Date: 11.04.2025
 Proj.: 217011 Drawn by: rig
 Copyright © All rights reserved. Reproduction in whole or in part is prohibited. This drawing is an instrument of service, is the property of the Architect and may not be used in any way without written permission of this firm.

FOR LEASE ASSISTANCE USE ONLY

omni
 associates
 architects
 855.367.1417
 omni411.com

AAA

Park Place 12K Building
 TENANT PLAN