






FOR LEASE  
COORDINATION  
ONLY  
11.14.2025

REVISIONS ▾

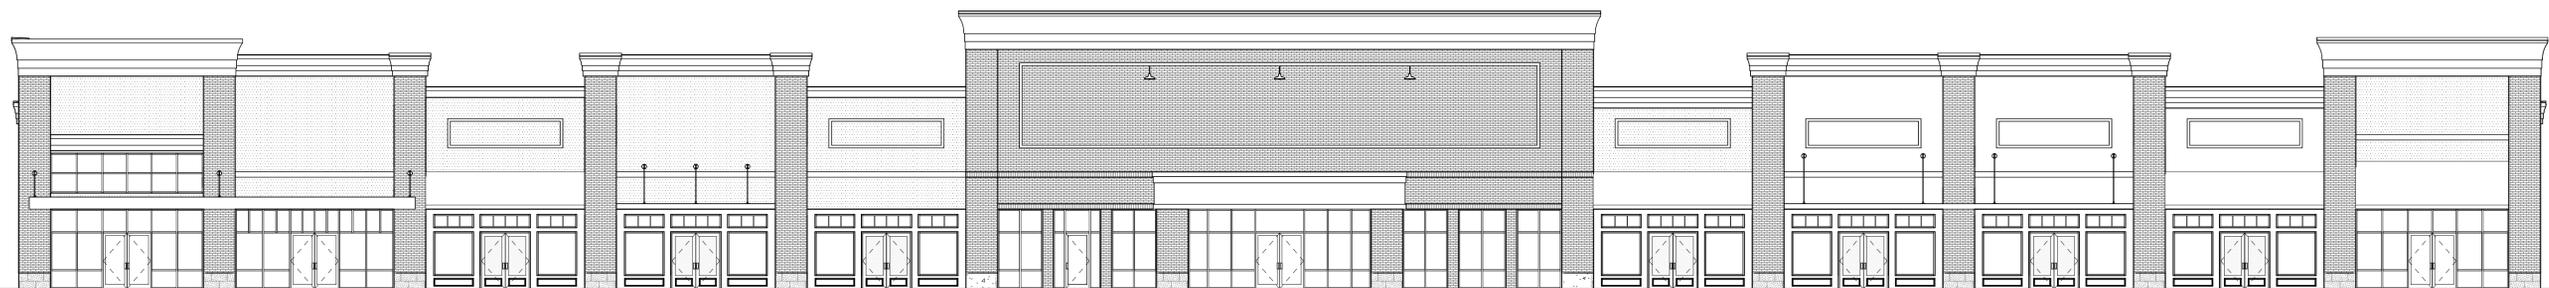

**MAIN ELEVATION**

SCALE: 3/32" = 1'-0"

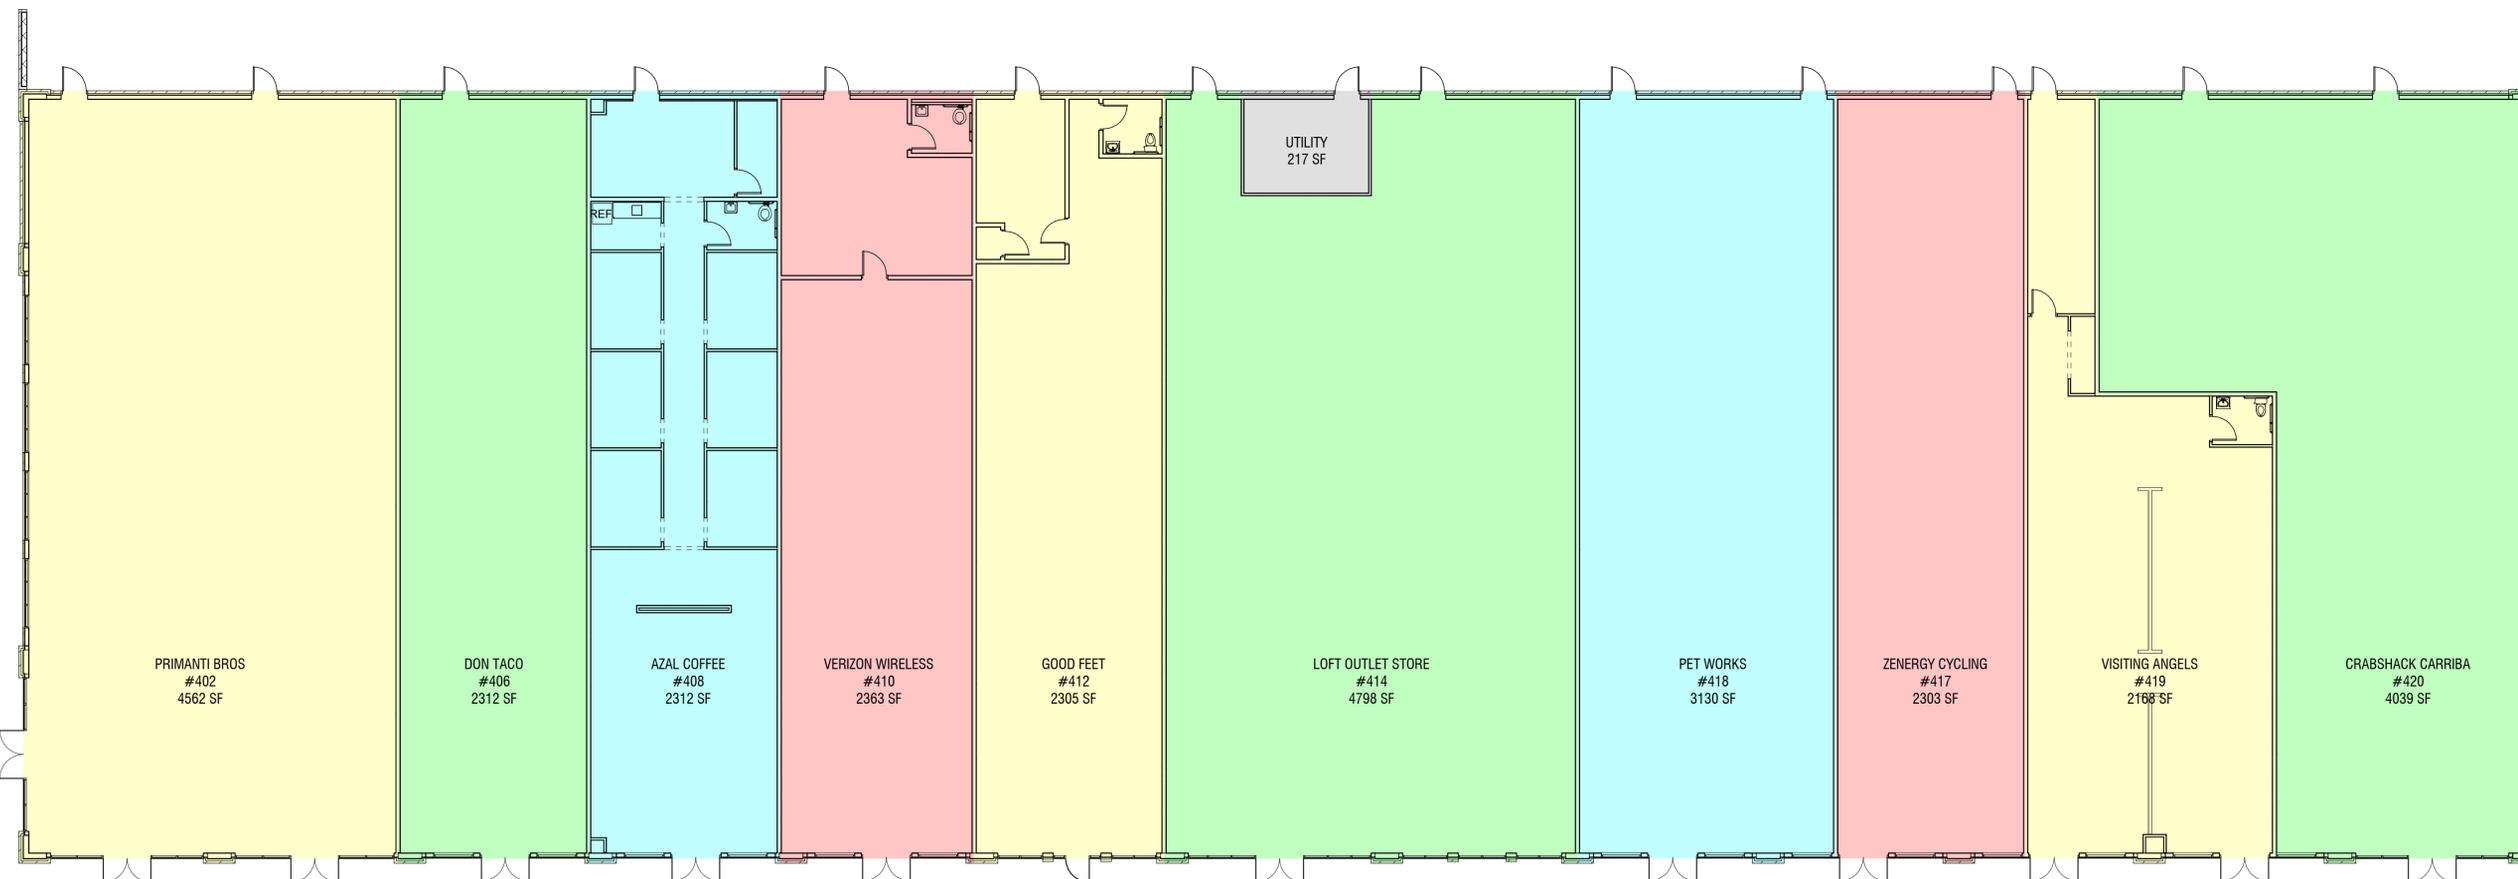 

**TENANT PLAN**

SCALE: 3/32" = 1'-0"

**STC BUILDING F**

Suncrest Towne Centre  
Morgantown, WV

**FLOOR PLAN**



**OMNI**  
ARCHITECTS

**T-1.1**

Copyright © All rights reserved. Reproduction in whole or in part is prohibited. This drawing is an instrument of service, is the property of the Architect and may not be used in any way without written permission of this firm.  
Project No. 21044 Drawn by: rlg