


MAIN ELEVATION

SCALE: 1/16" = 1'-0"

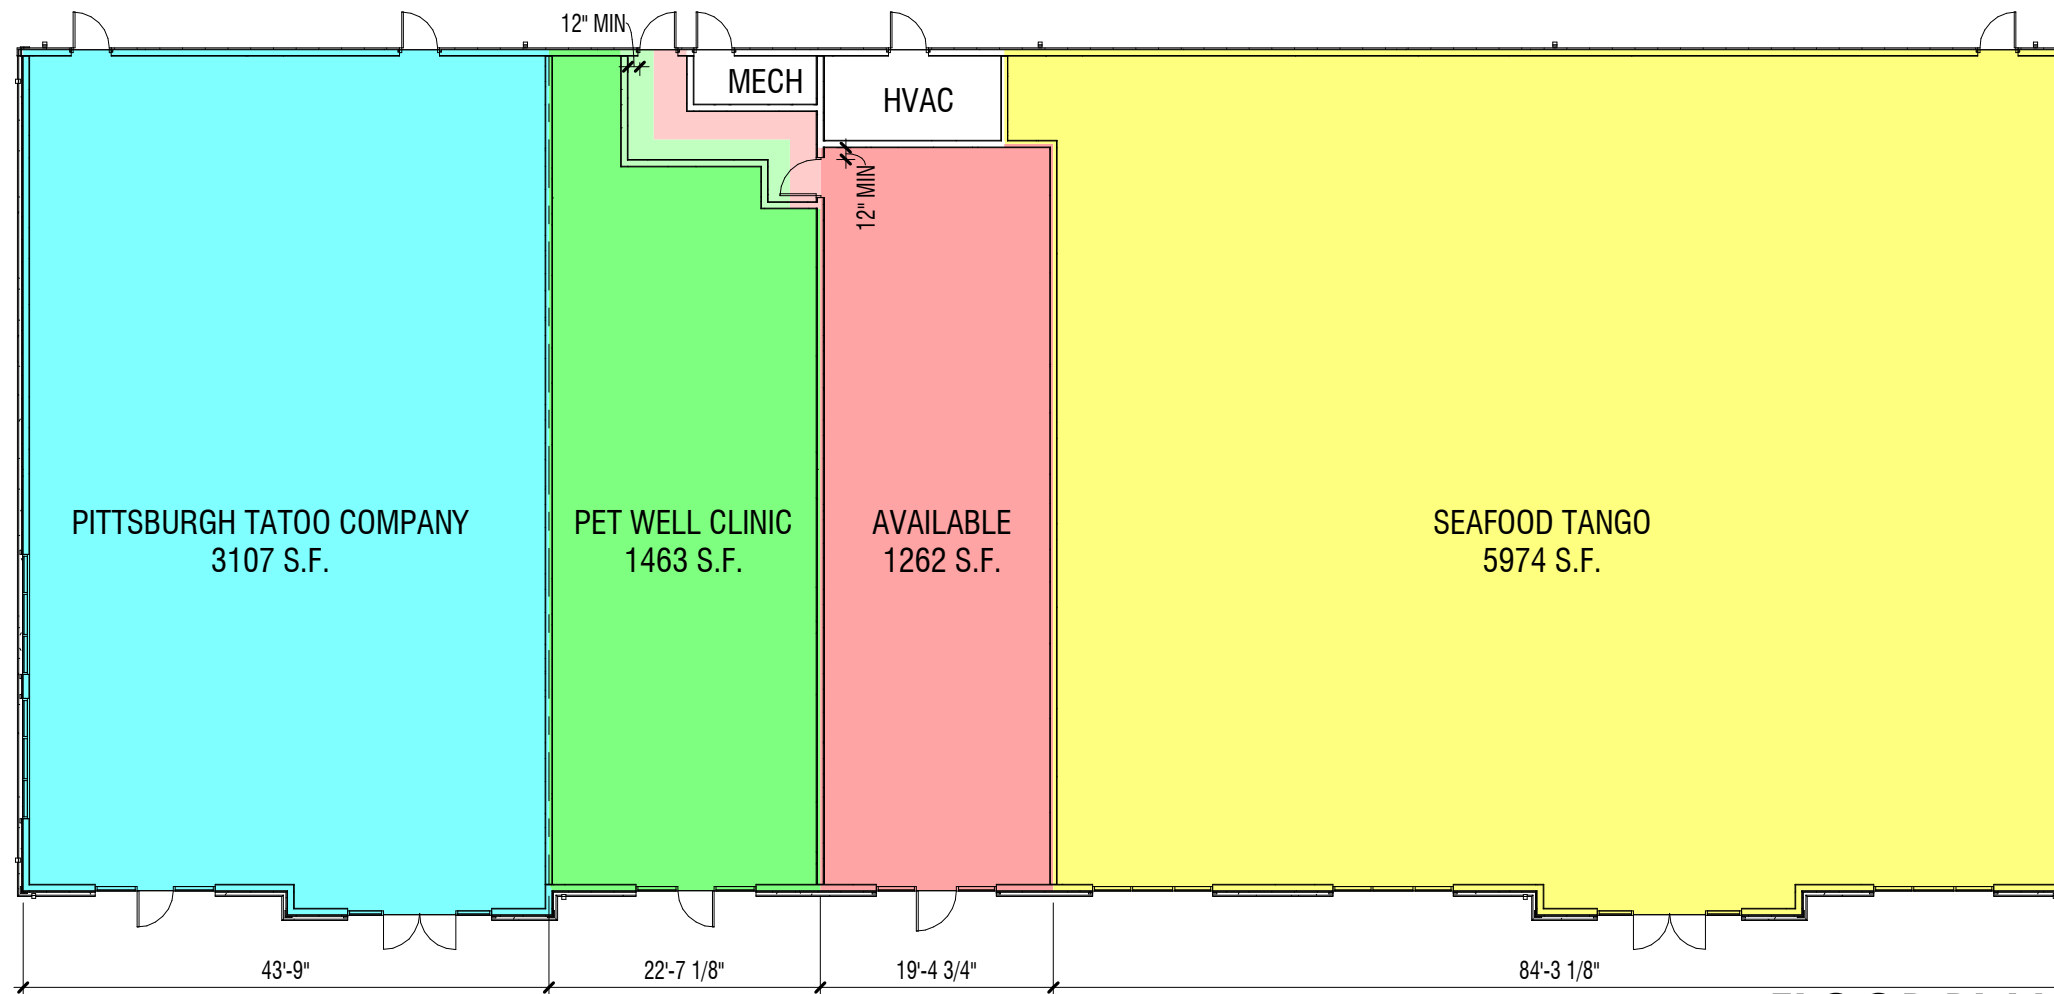

FLOOR PLAN

SCALE: 1/16" = 1'-0"

TP-1

Date: 12.13.2022
 Proj.: 217011 Drawn by: rig
 Copyright © All rights reserved. Reproduction in whole or in part is prohibited. This drawing is an instrument of service, is the property of the Architect and may not be used in any way without written permission of this firm.

FOR LEASE ASSISTANCE USE ONLY

omni
 associates
 a r c h i t e c t s
 855.367.1417
 omni@11.com

Park Place 12K Building

TENANT PLAN