

**SUNCREST TOWNE  
CENTRE - BUILDING G**  
705 FIVE DEVELOPMENT GROUP  
ROUTE 705 MORGANTOWN, WV

**LEASE PLAN**

DRAWN BY: rll	
PROJECT ISSUE DATE: 12.13.2022	
SHEET ISSUE DATE:	
Drawing Revisions	
No.	Date

ARCHITECT PROJECT NUMBER: 21143  
ARCHITECT CAD NUMBER: 21143 LP1



**APPROVED DRAWING USE:**

- DESIGN DEVELOPMENT
- PROGRESS
- PERMIT ACQUISITION
- FOR BIDDING
- CONSTRUCTION DOCUMENT

COPYRIGHT: ALL RIGHTS RESERVED. REPRODUCTION IN WHOLE OR IN PART IS PROHIBITED. THIS DRAWING IS AN INSTRUMENT OF SERVICE. IS THE PROPERTY OF THE ARCHITECT AND MAY NOT BE USED IN ANY WAY WITHOUT WRITTEN PERMISSION OF THIS FIRM.

SHEET NO.


**LP1**

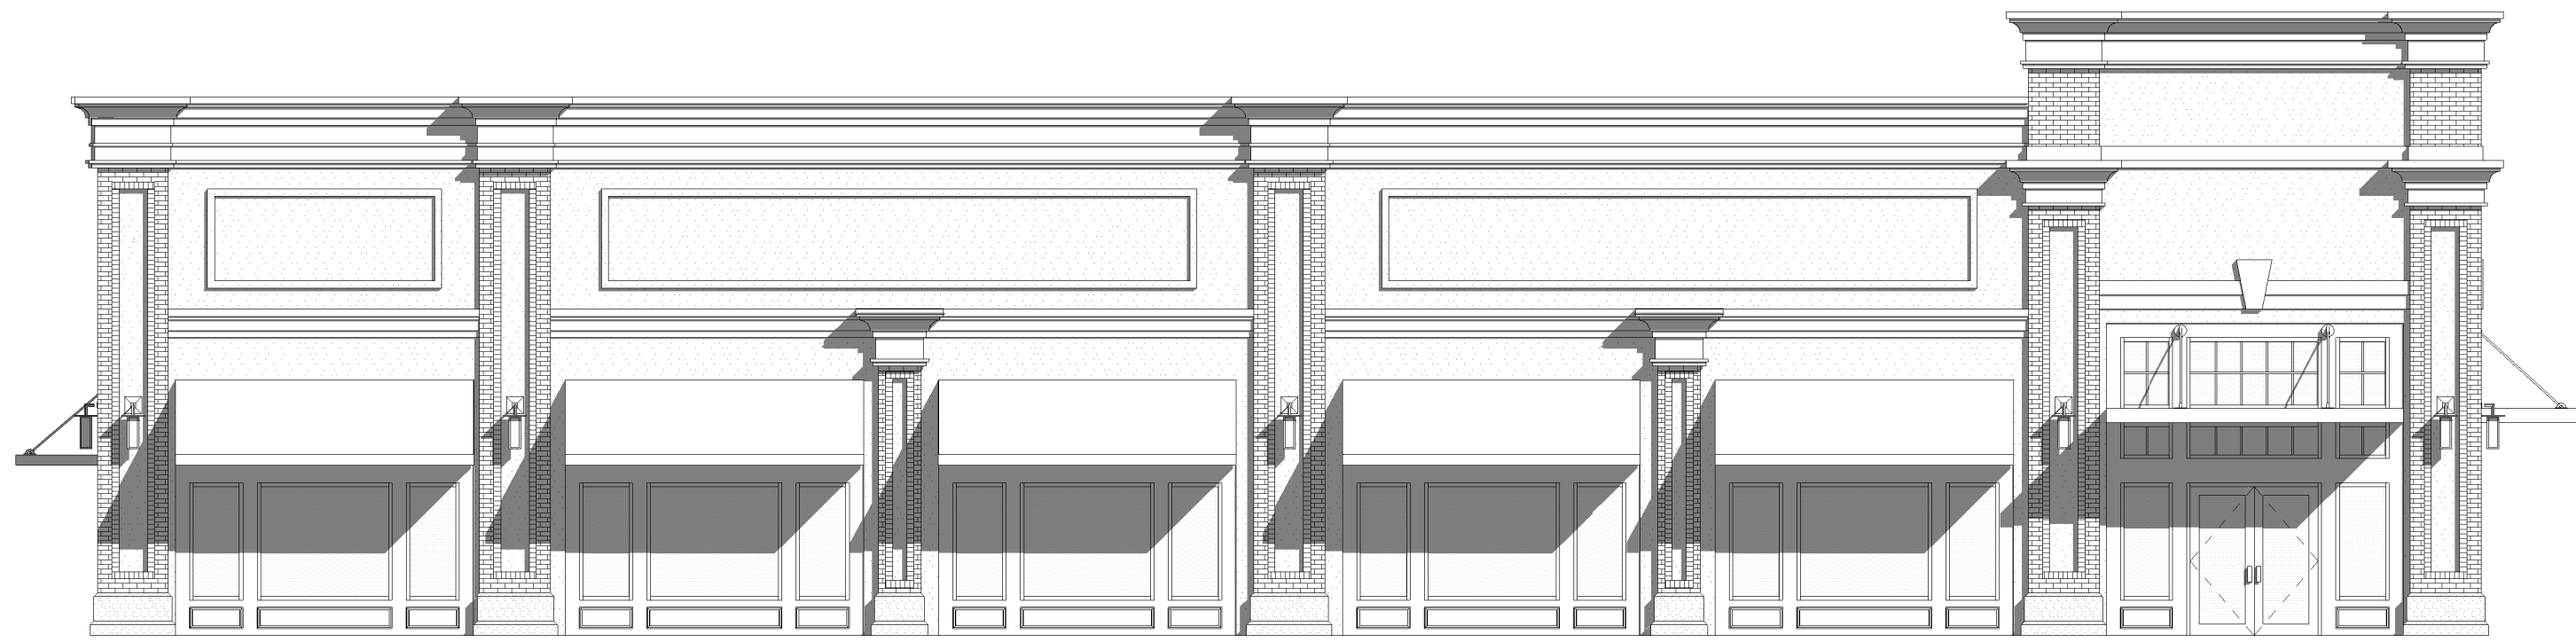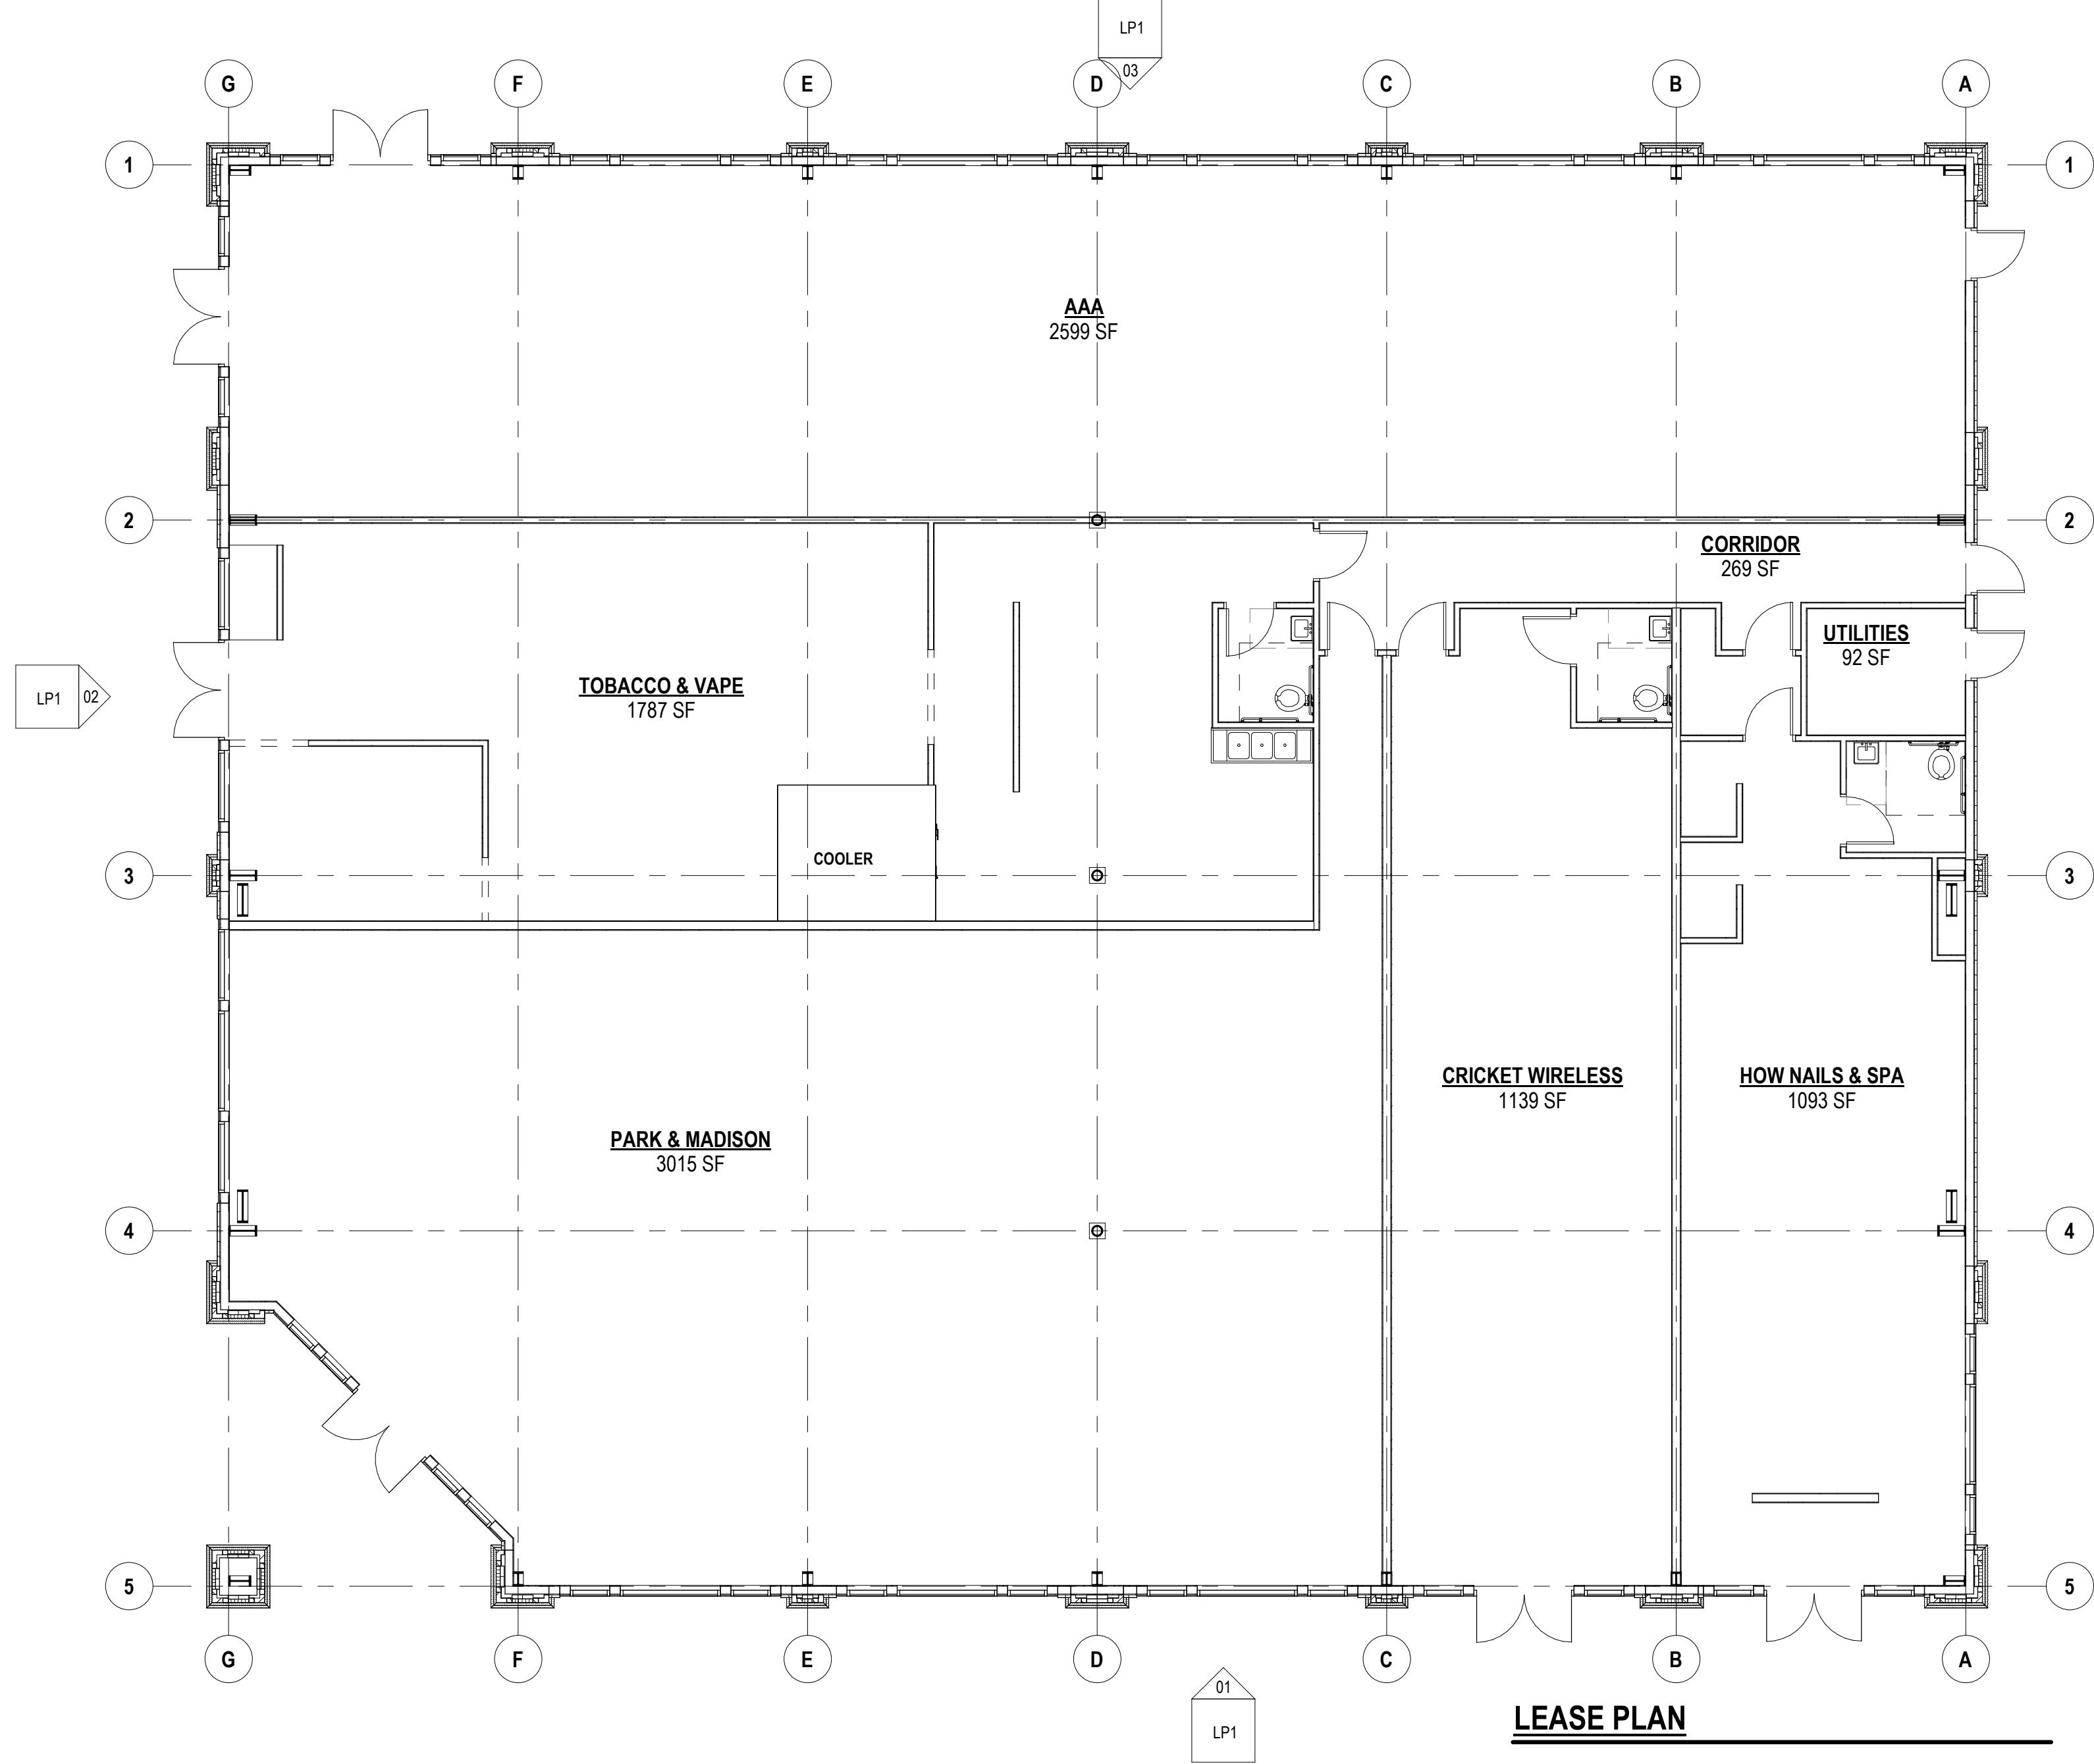

03  
LP1  
**LEASE - NORTH ELEVATION**  
SCALE: 1/8" = 1'-0" REF. VIEW: LP1



02  
LP1  
**LEASE - WEST ELEVATION**  
SCALE: 1/8" = 1'-0" REF. VIEW: LP1

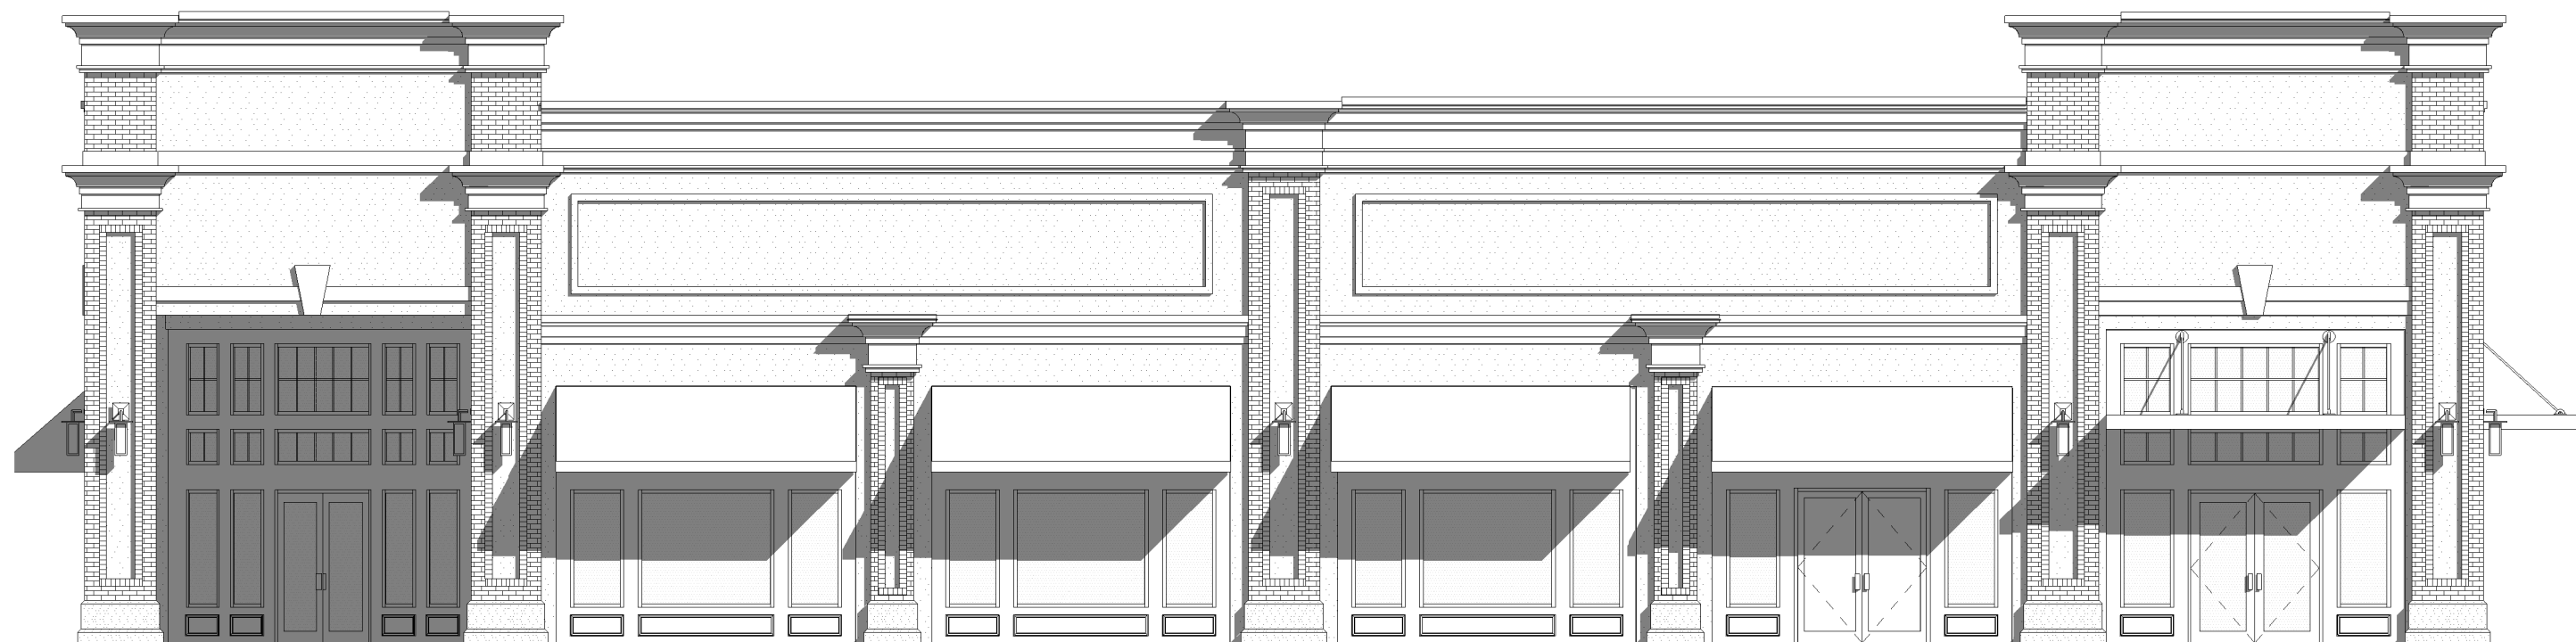

01  
LP1  
**LEASE - SOUTH ELEVATION**  
SCALE: 1/8" = 1'-0" REF. VIEW: LP1

FOR LEASE COORDINATION ONLY 12.13.2022