



01 FIRST FLOOR
 SCALE: 1" = 10'-0"
 SHEET: TP-1 REF. SHEET:

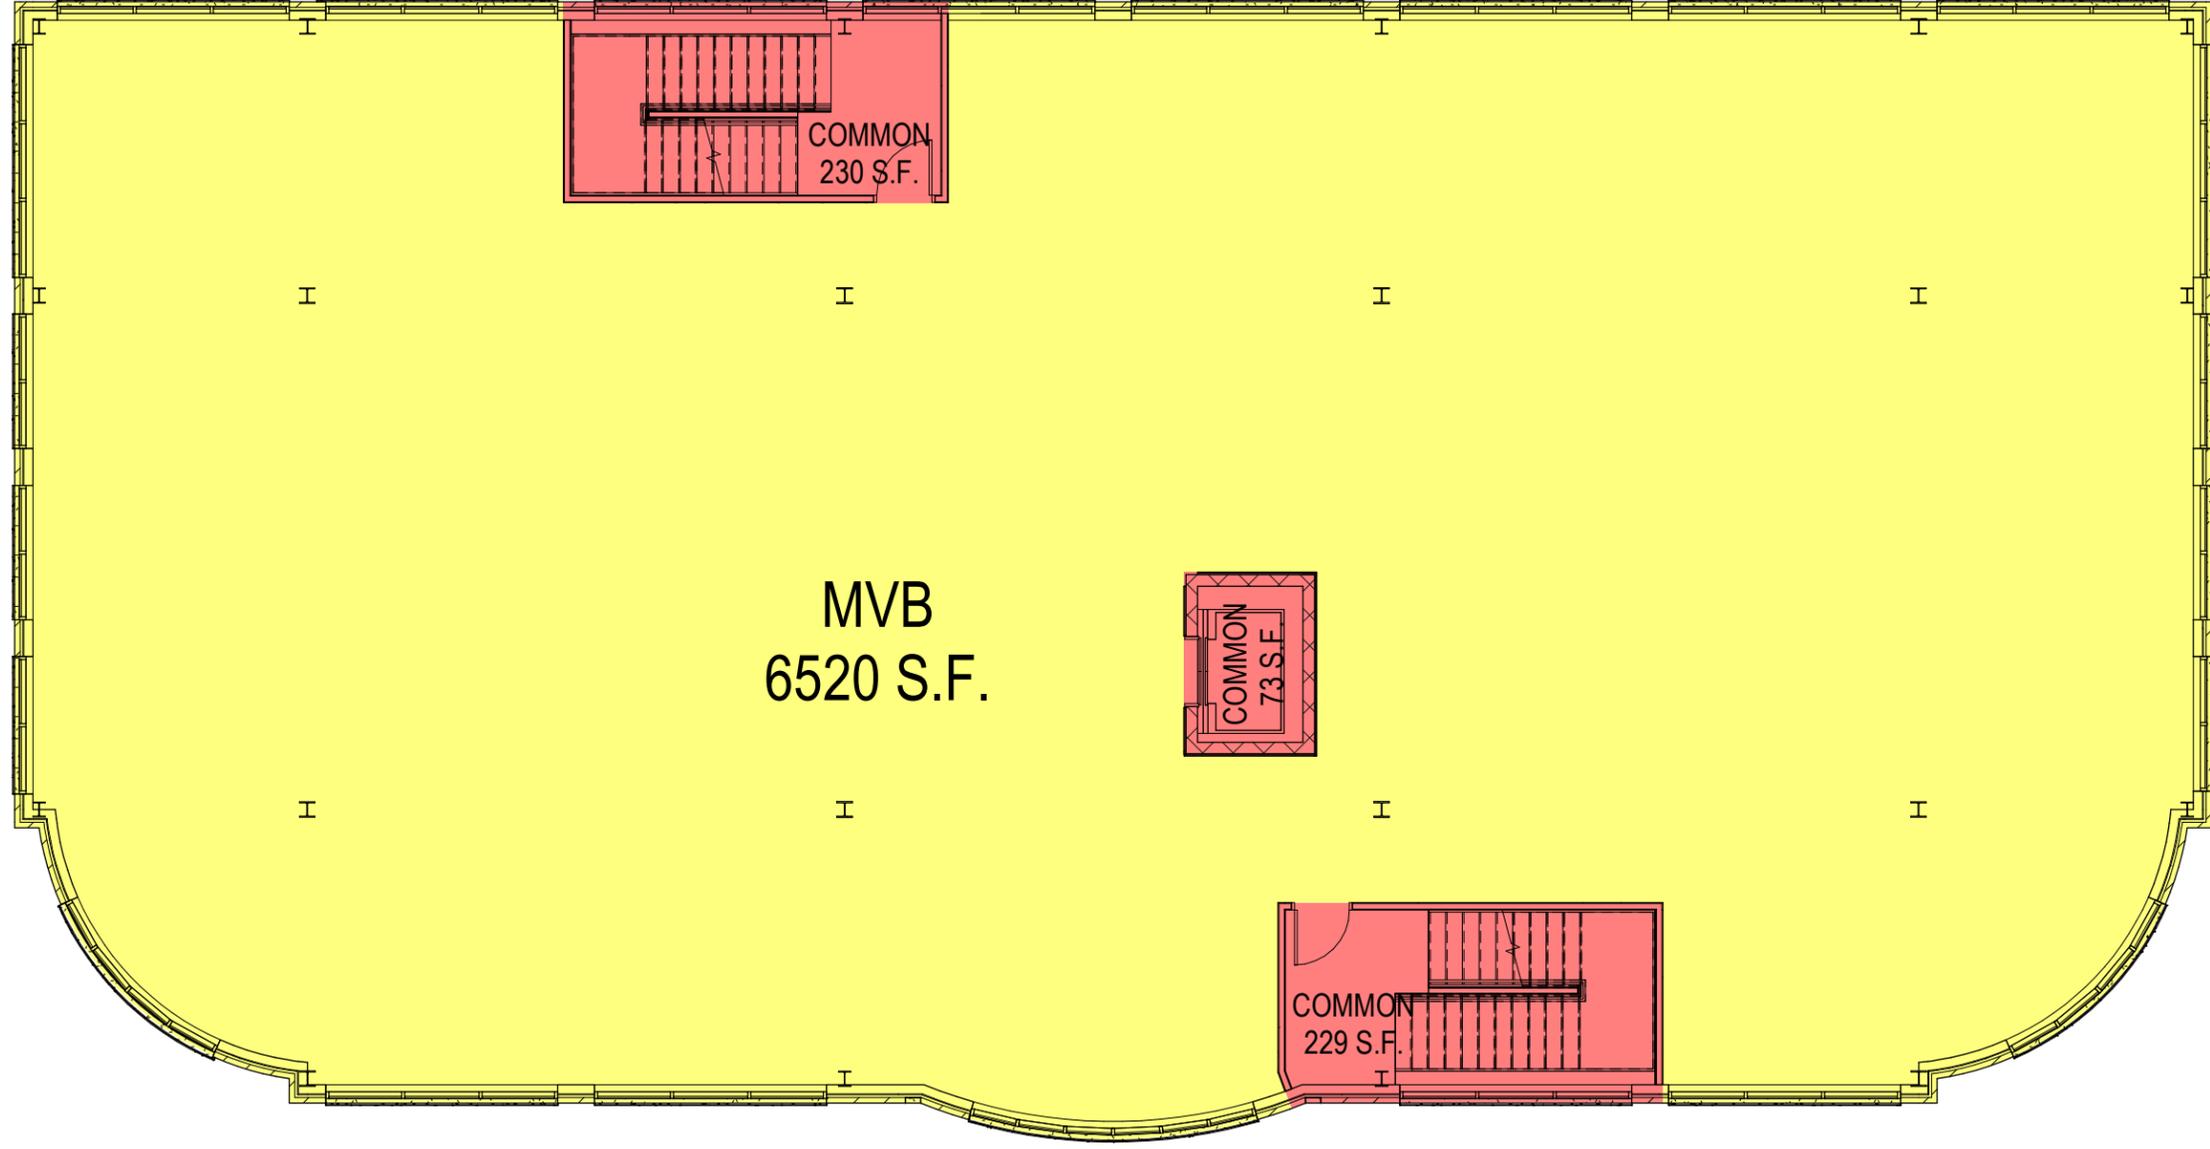

02 SECOND FLOOR
 SCALE: 1" = 10'-0"
 SHEET: TP-2

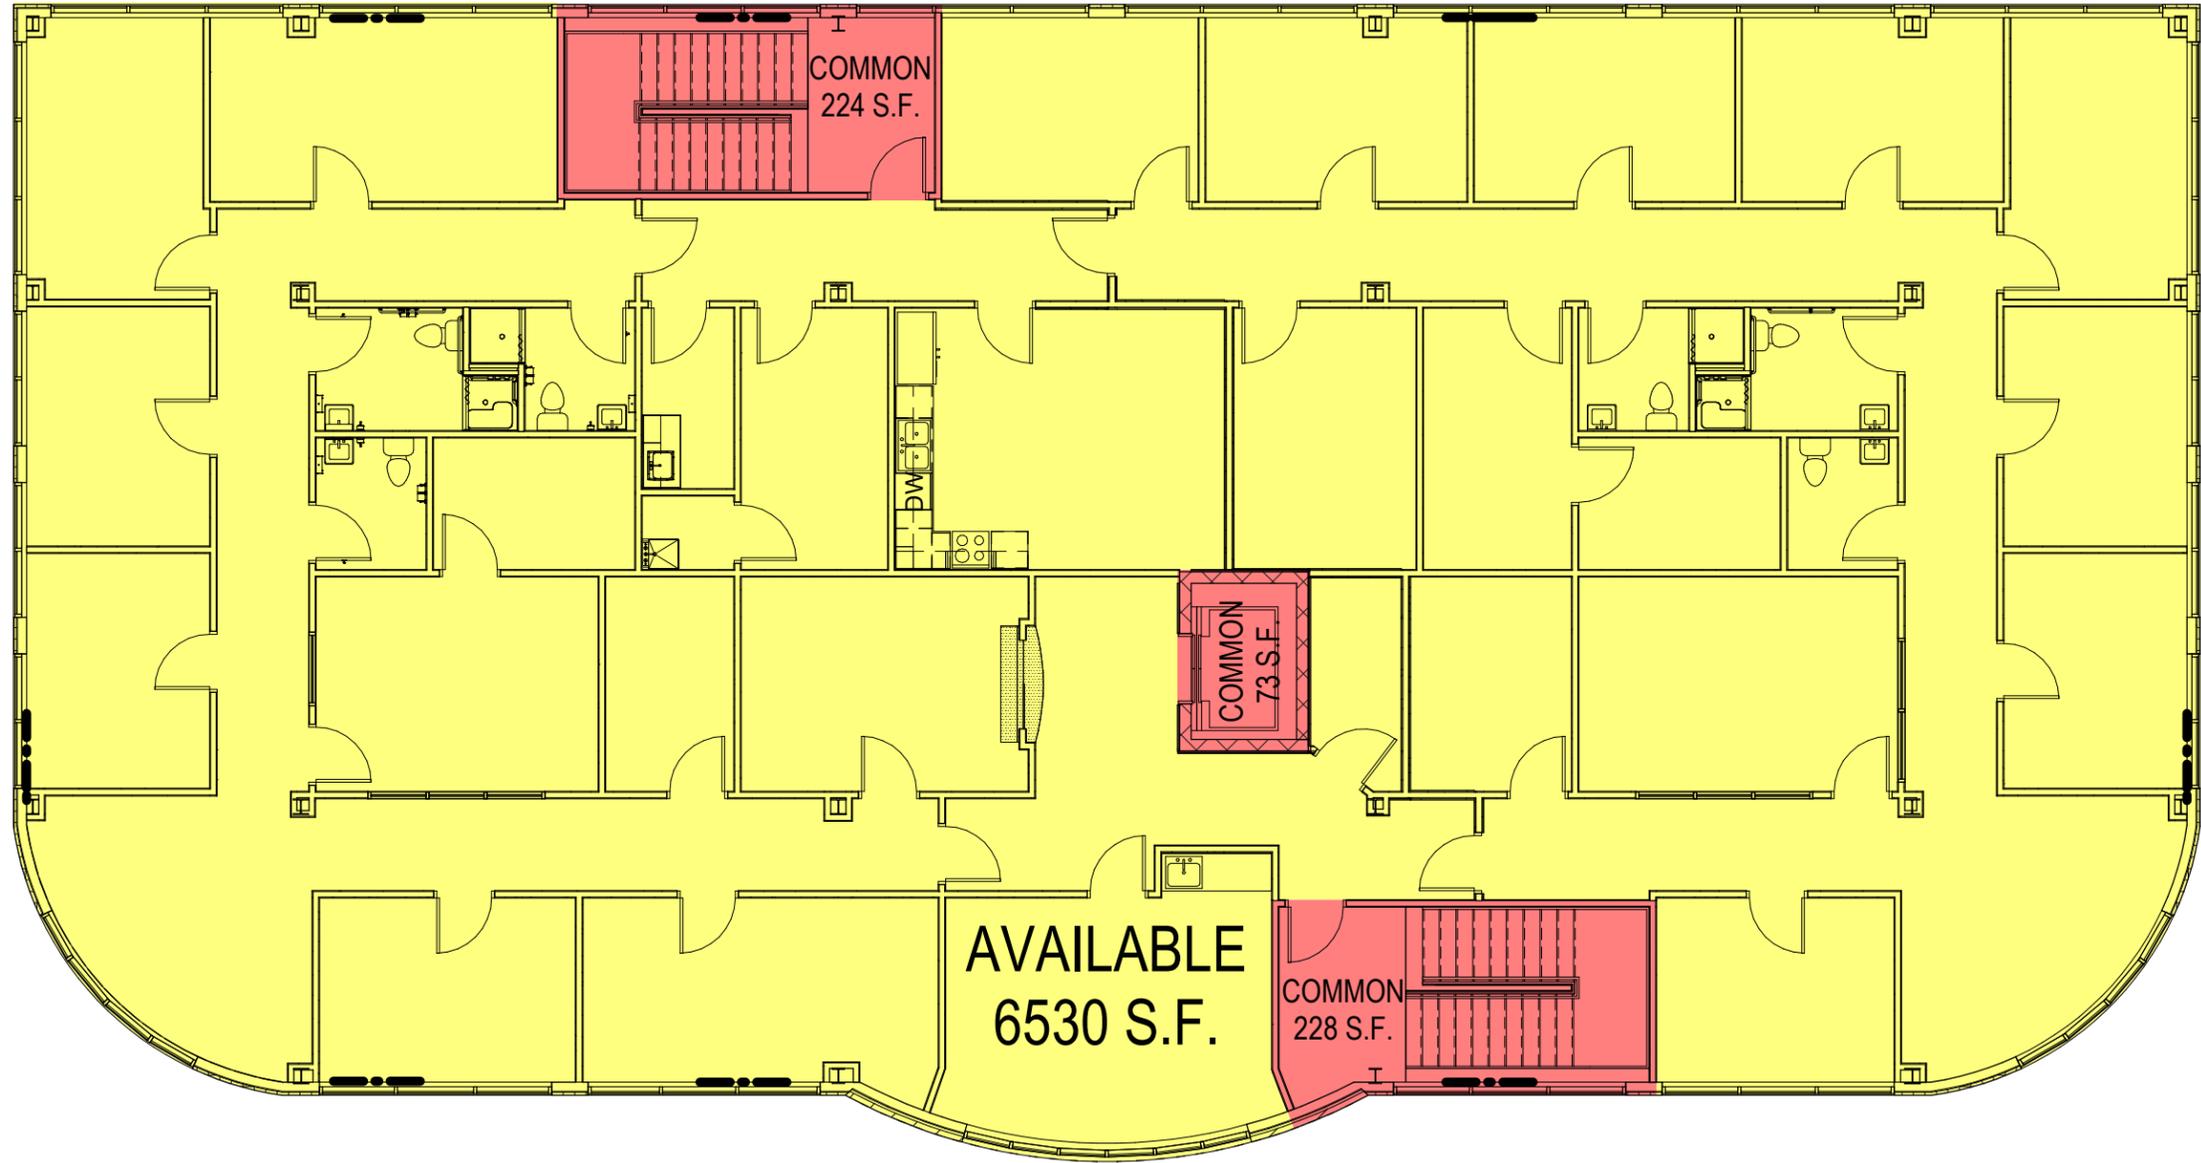

03 THIRD FLOOR

SCALE: 1" = 10'-0"
SHEET: TP-3