




FOR LEASE
ASSISTANCE ONLY
11.04.2025

REVISIONS ▾



MAIN ELEVATION
SCALE: 1/8" = 1'-0"

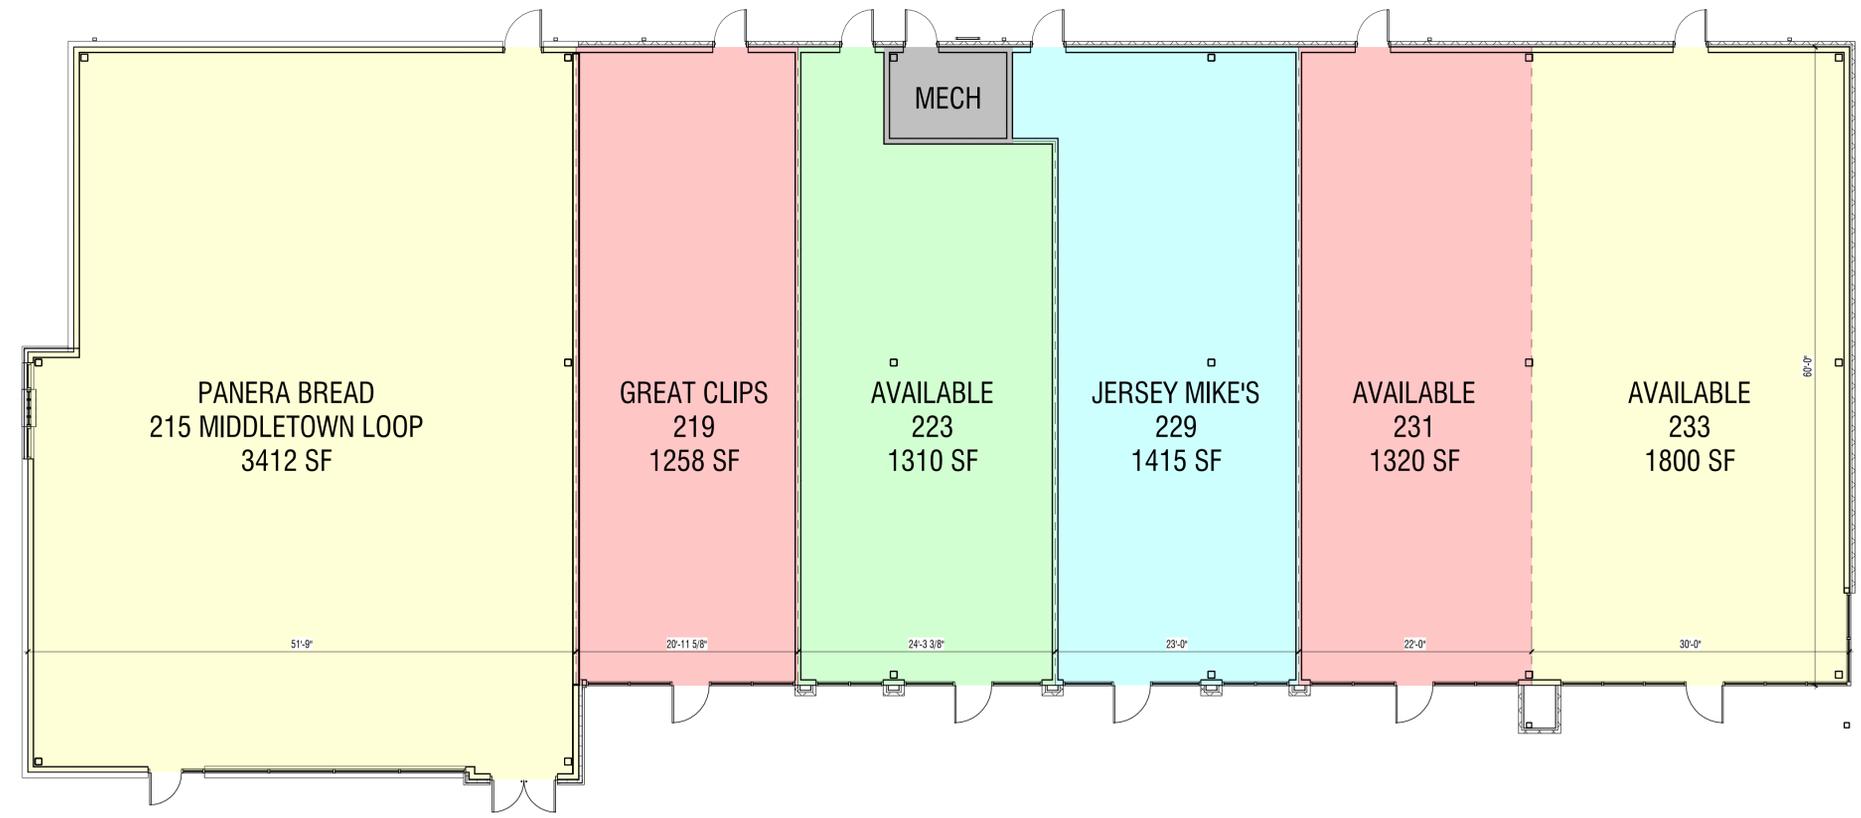

TENANT PLAN
SCALE: 1/8" = 1'-0"

Middletown Crossing
Whitehall, WV

TENANT PLAN



OMNI
ARCHITECTS

TP

Copyright © All rights reserved. Reproduction in whole or in part is prohibited. This drawing is an instrument of service, is the property of the Architect and may not be used in any way without written permission of this firm.
Project No: 218055.02 Drawn by: rlg